



Telecom	
Water meter	
Power Pole	
Power Dome	
Sewer M/H	
Hydrant	
Water Main	

Datum AHD  
Contour Interval 0.2m

# Florence St Street

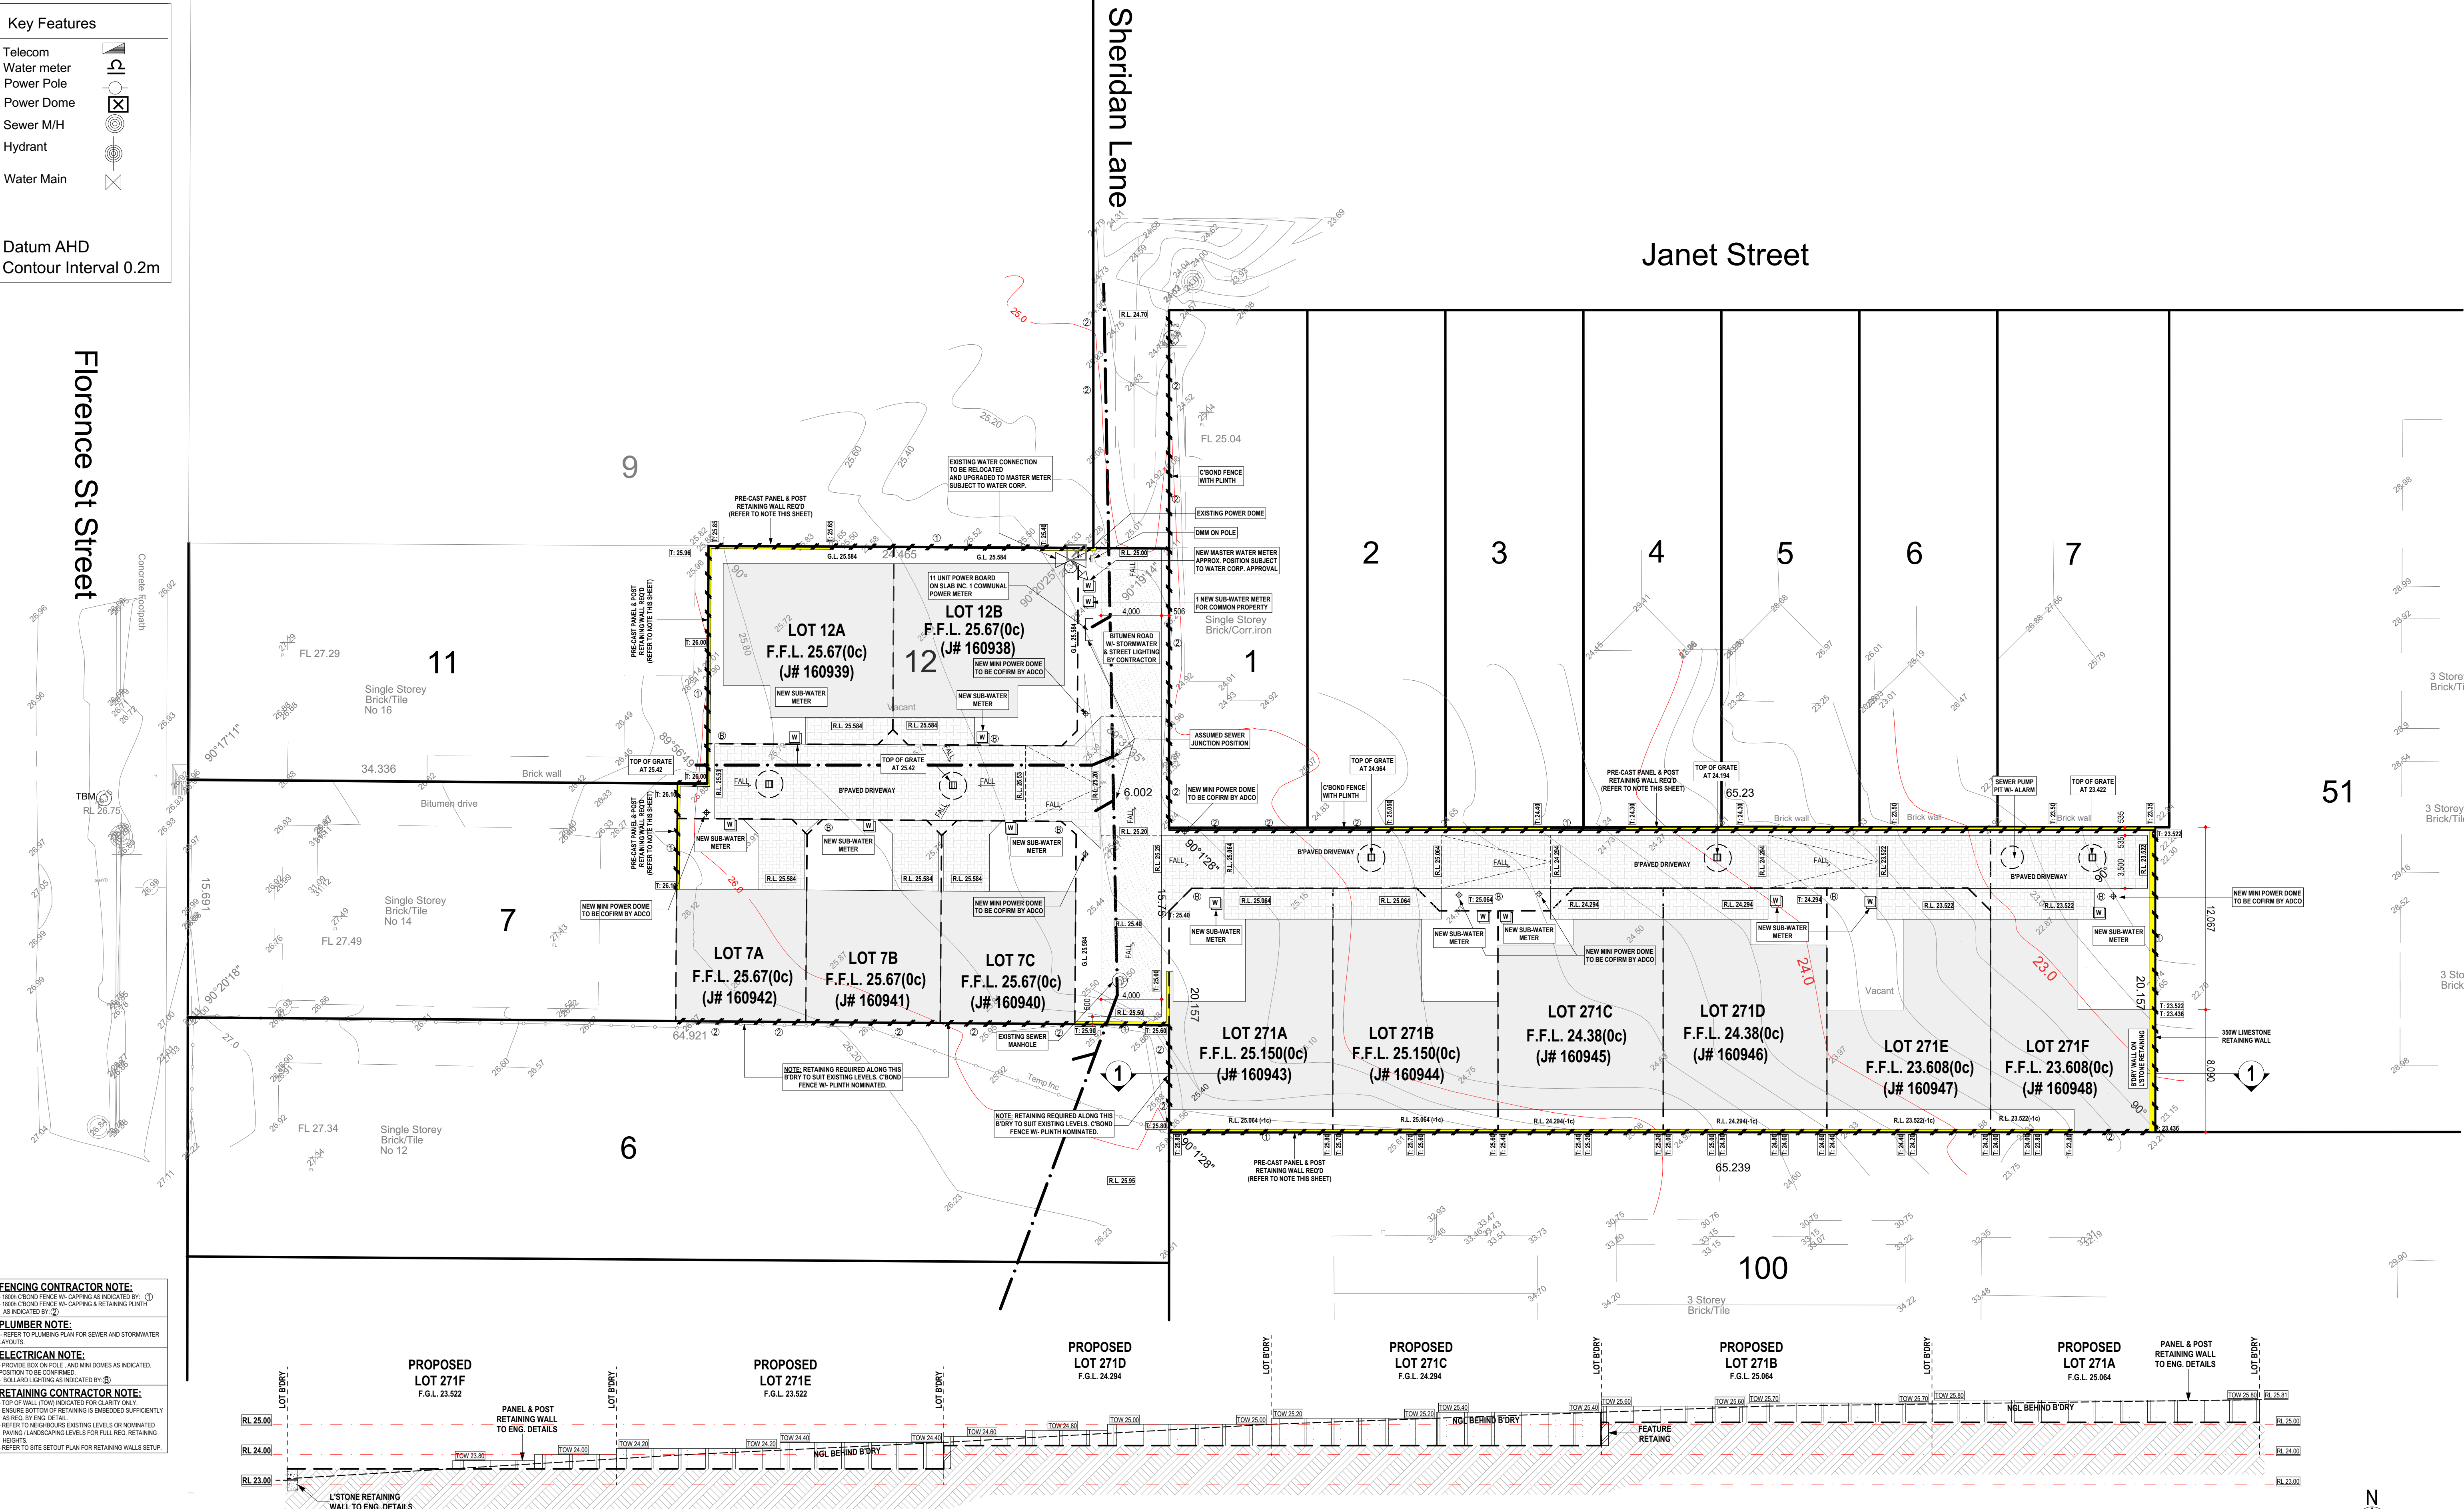

**ELEVATION 1**  
SCALE: 1 : 100

 <p><b>db</b> LICENSED LAND SURVEYORS</p> <p><b>surveys</b></p> <p>55 Dwyer Street, Perth West 6008 (08) 9437 1500</p>	Project Number: 646-32	No.	Date	Revisions	Feature Survey
	Drawn By: DB	1	29/11/17	Description	Lots 71/2 and Y 271
	Issue Date: 29/10/18	2	29/10/18	Additional levels-abutting properties	
				Re-survey Lot cleared	Florence Street
				Amend boundaries-Cadastral survey	West Perth

DO NOT SCALE FROM THIS DRAWING  
All Sub-contractors to check dimension  
& notes prior to initiating works.  
Any discrepancies to be notified to the  
Site Supervisor without delay.  
ALL DIMENSIONS TO BRICKWORK.

BUILDER: \_\_\_\_\_ / /  
CLIENT(S): \_\_\_\_\_ / /  
\_\_\_\_\_/ /  
WITNESS: \_\_\_\_\_ / /

PROPOSED DEVELOPMENT FOR:  
SCOTT

ADDRESS:  
LOT 7 (#14) FLORENCE STREET,  
WEST PERTH

**BUILT AROUND PEOPLE**

DRAWN: WW  
DESIGNED: NA  
CHECKED: DM  
DATE: 05.08.2020  
MODEL:  
CIVIL DRAWINGS

SCALE: 1:200  
SHEET: 2 OF 5  
SIZE: A1  
DEVELOPMENTS  
JOB N°  
**160586**  
SITE PLAN

Issue Name	Drawn	Date	Issue Name	Drawn	Date
ADCO	DMA	10/08/20			

## SITE PLAN



**SUMMIT**  
HOMES GROUP

BUILD | RENOVATE | DEVELOP

Copyright © 2020 E&amp;OE